

# Rio Piedras Office Development - FOUNTAIN

Material: Acid washed water white laminated, blue tone glass;

Description: Eight elements, variation of sizes from 60" x 48" x 2" to 96" x 48" x 2".

Exhibit #1: Front view - overall composition.

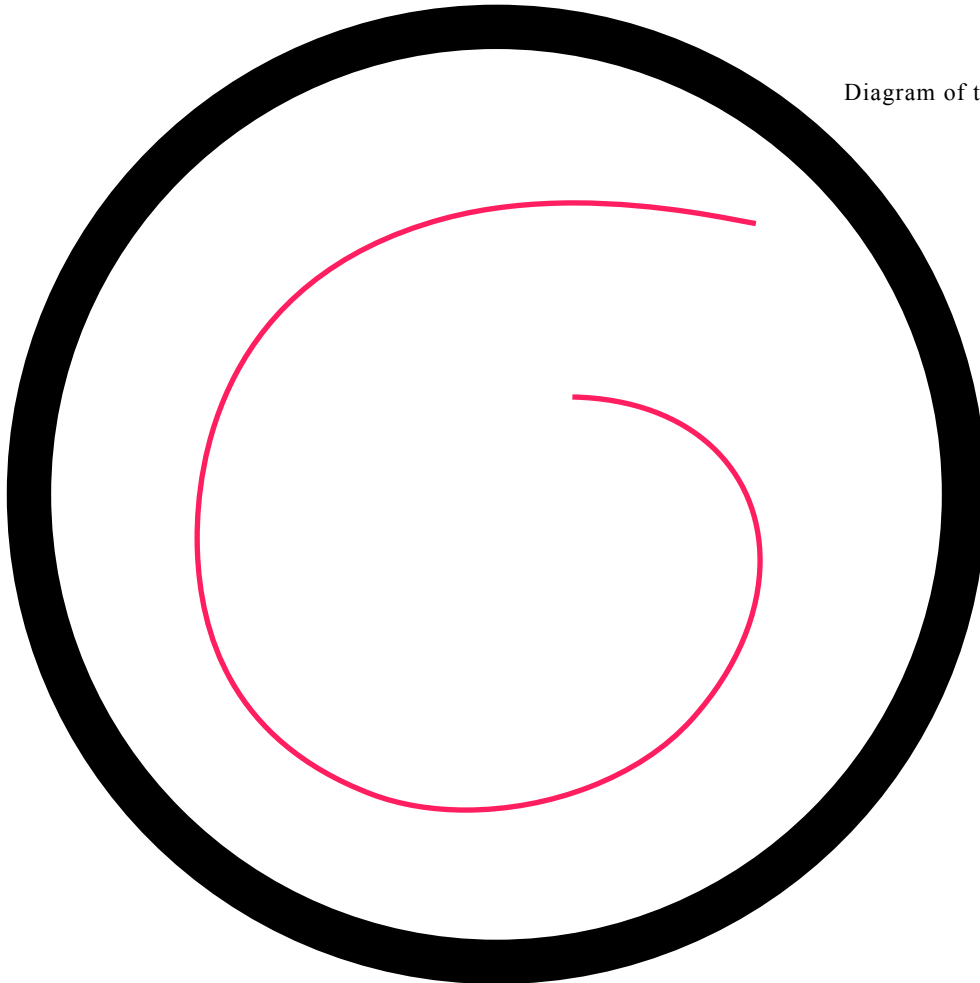
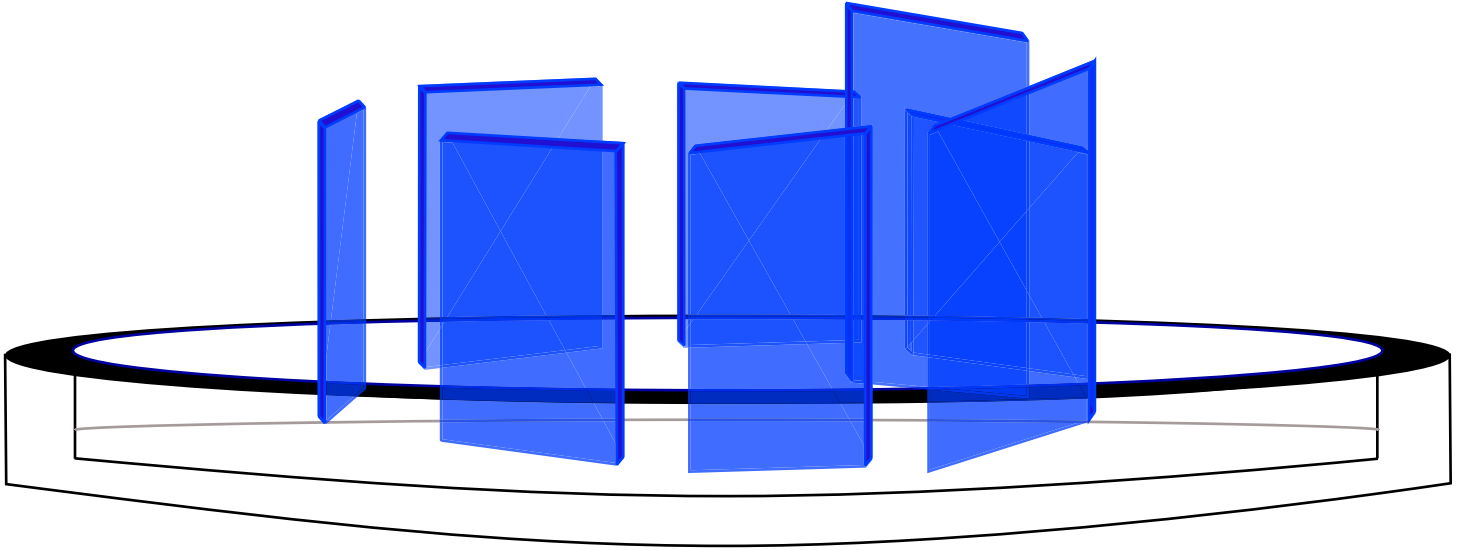


Diagram of the composition.

# Rio Piedras Office Development - FOUNTAIN

Material: Acid washed water white laminated, blue tone glass;

Description: Eight elements, variation of sizes from 60" x 48" x 2" to 96" x 48" x 2".

Exhibit #2: Front view - overall composition.


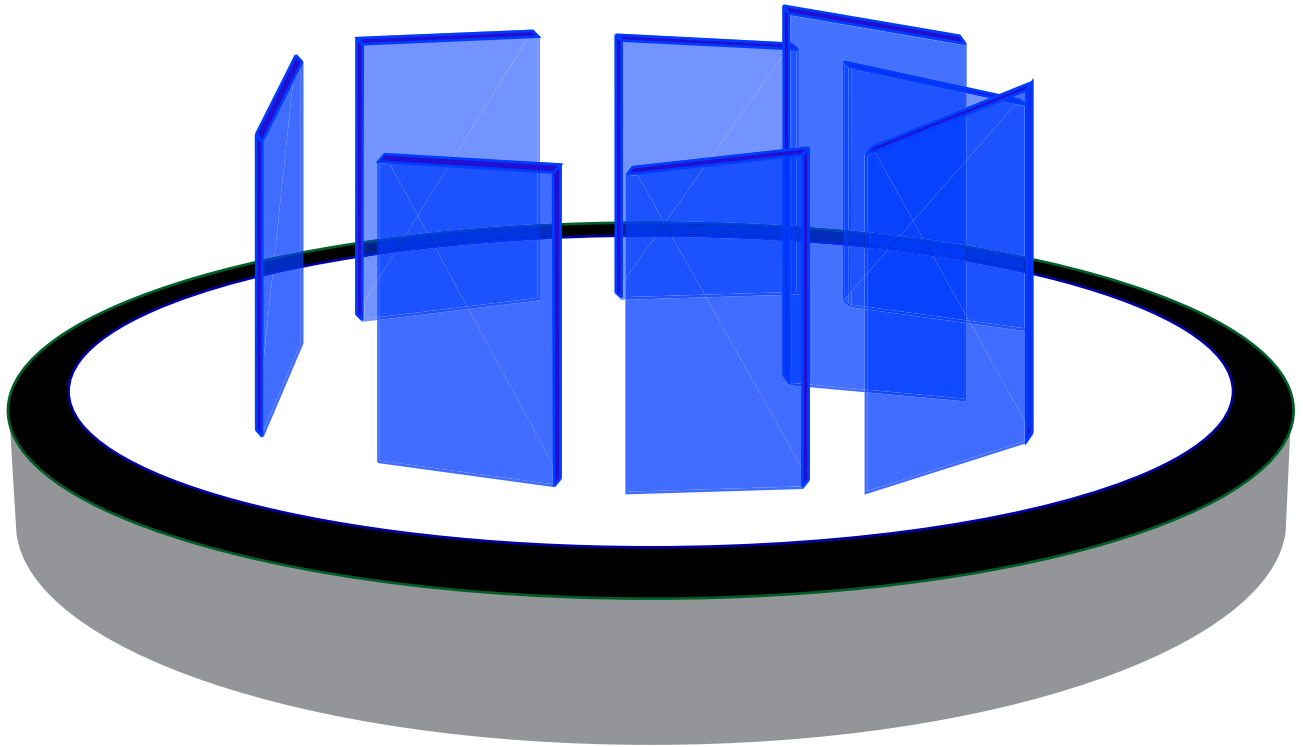


Diagram of glass elements.

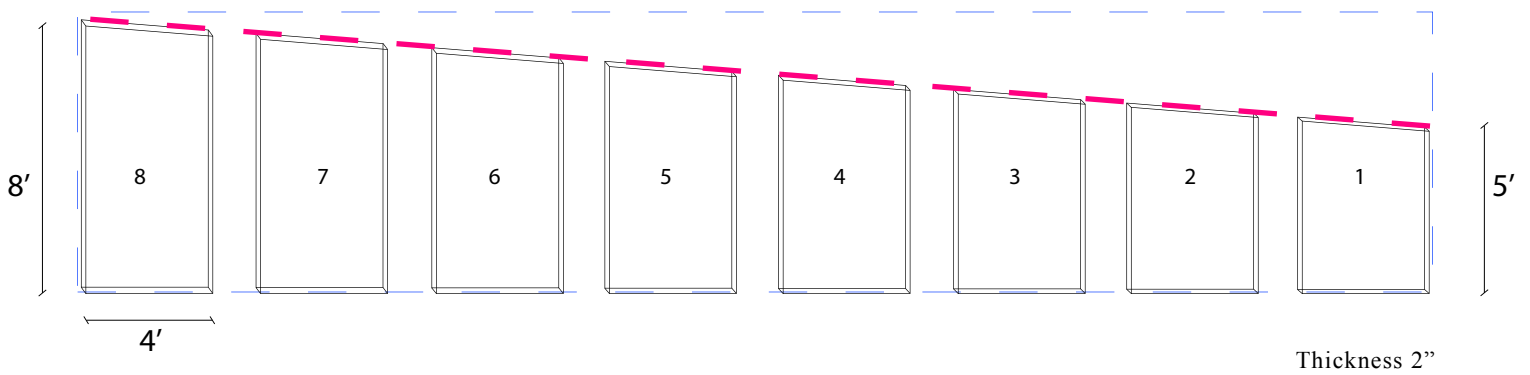


# Rio Piedras Office Development - FOUNTAIN

Material: Acid washed water white laminated, blue tone glass;

Description: Eight elements, variation of sizes from 60" x 48" x 2" to 96" x 48" x 2".

Exhibit #3: Front view - overall composition.

Diagram of the composition.

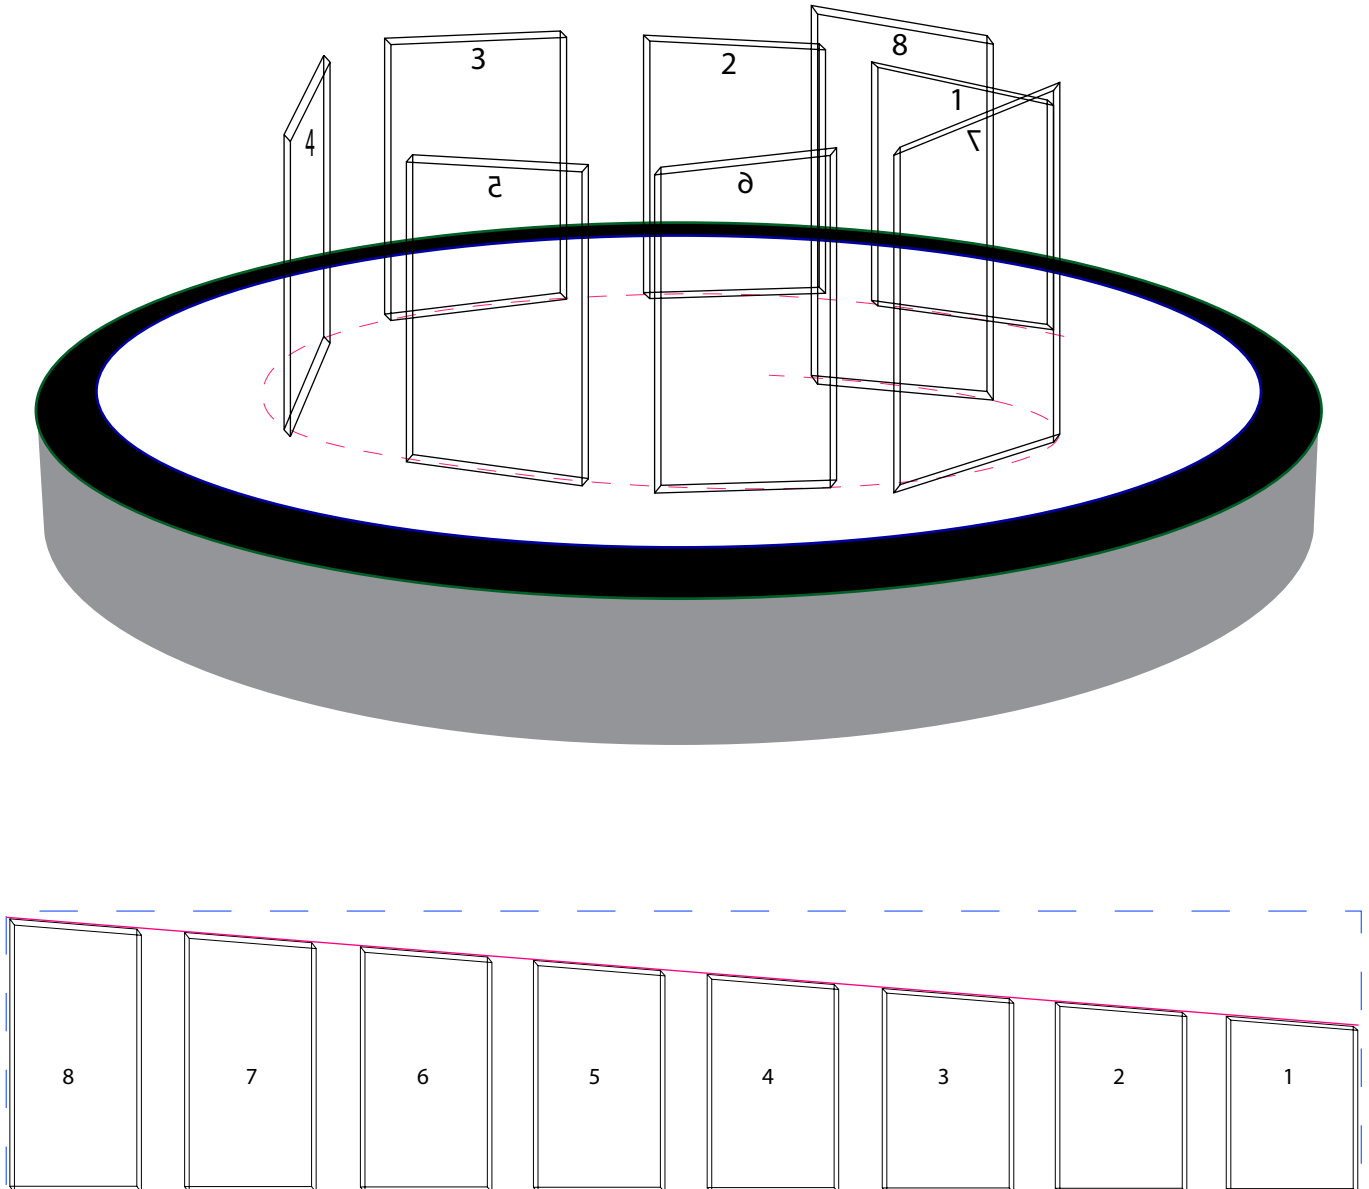


# Rio Piedras Office Development - FOUNTAIN

Material: Acid washed water white laminated, blue tone glass;

Description: Eight elements, variation of sizes from 60" x 48" x 2" to 96" x 48" x 2".

Exhibit #4: Top view of placement of the glass elements.

Diagram of the composition.

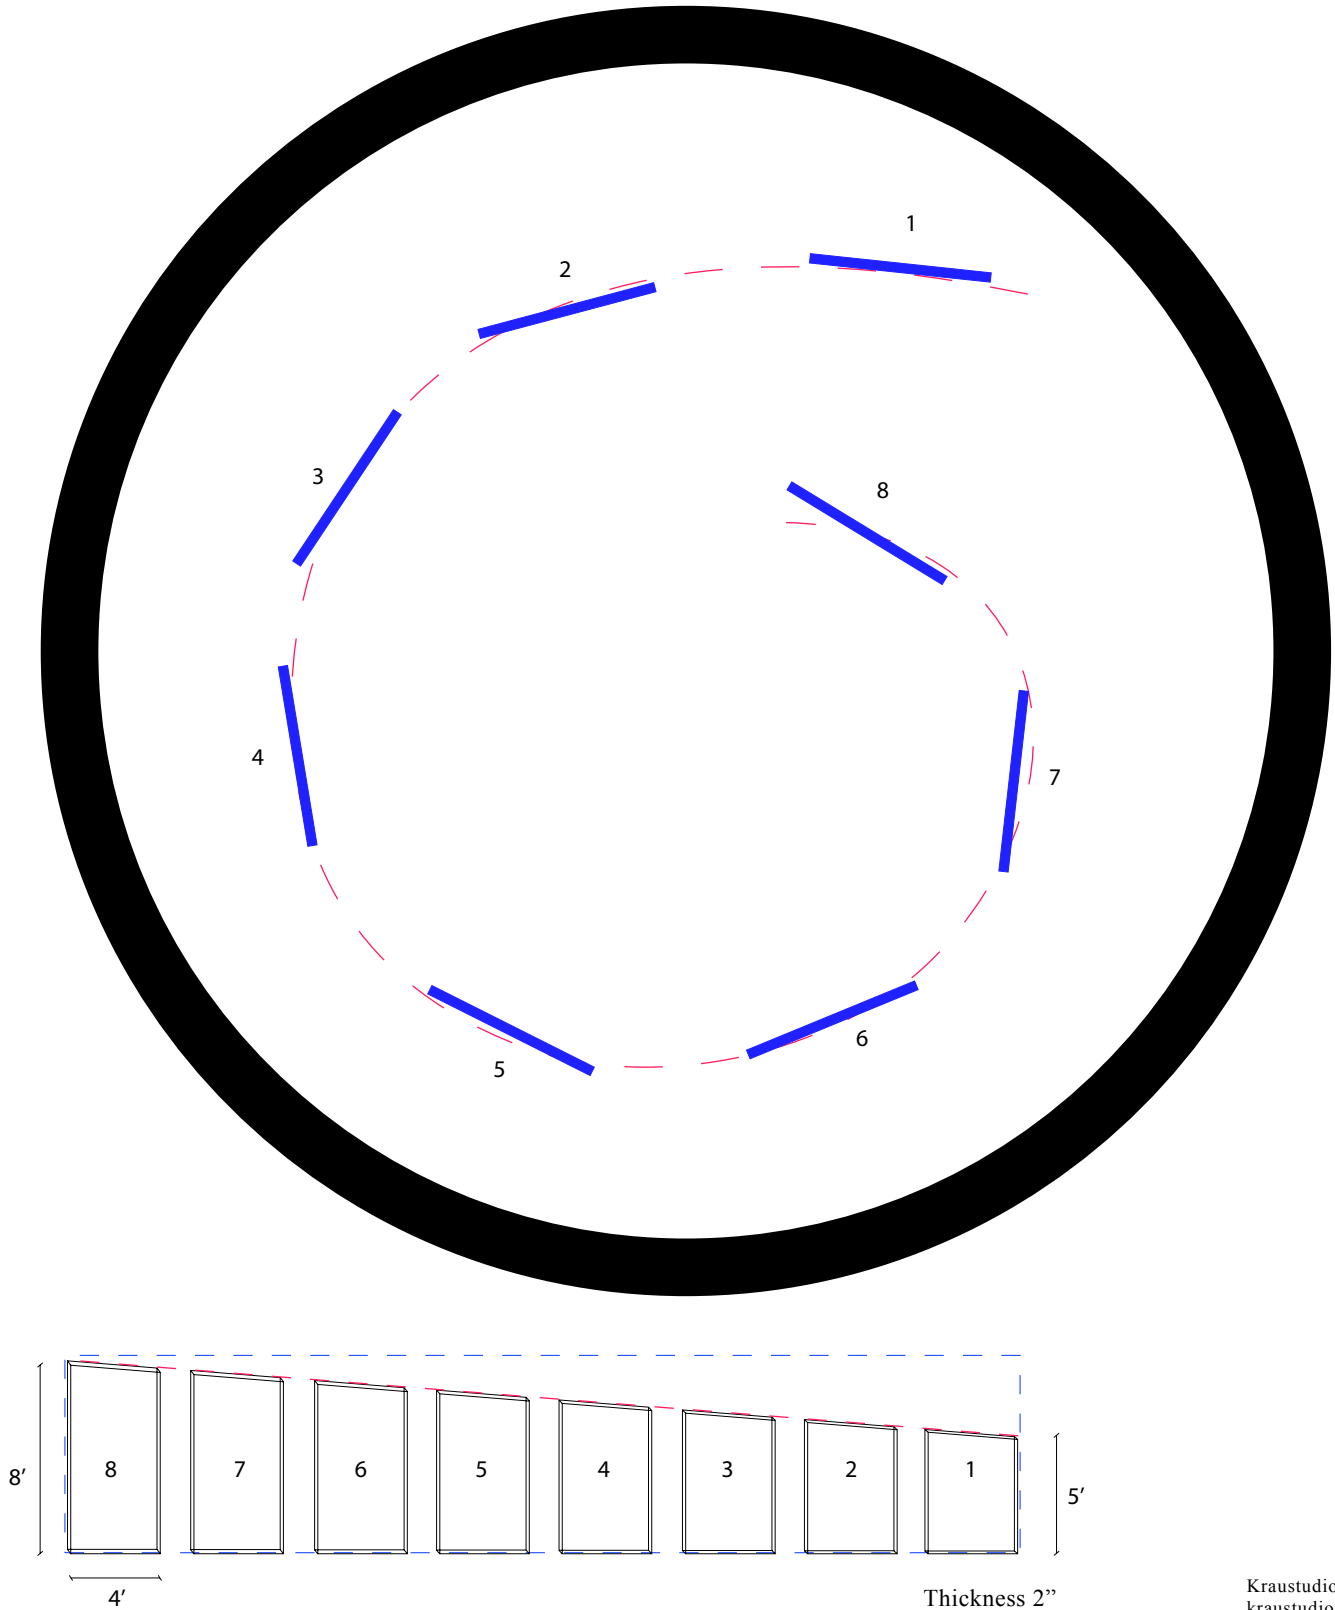


# Rio Piedras Office Development - FOUNTAIN

Material: Acid washed water white laminated, blue tone glass;

Description: Eight elements, variation of sizes from 60" x 48" x 2" to 96" x 48" x 2".

Exhibit #5: Top view.

Positioning of water jets and lights.

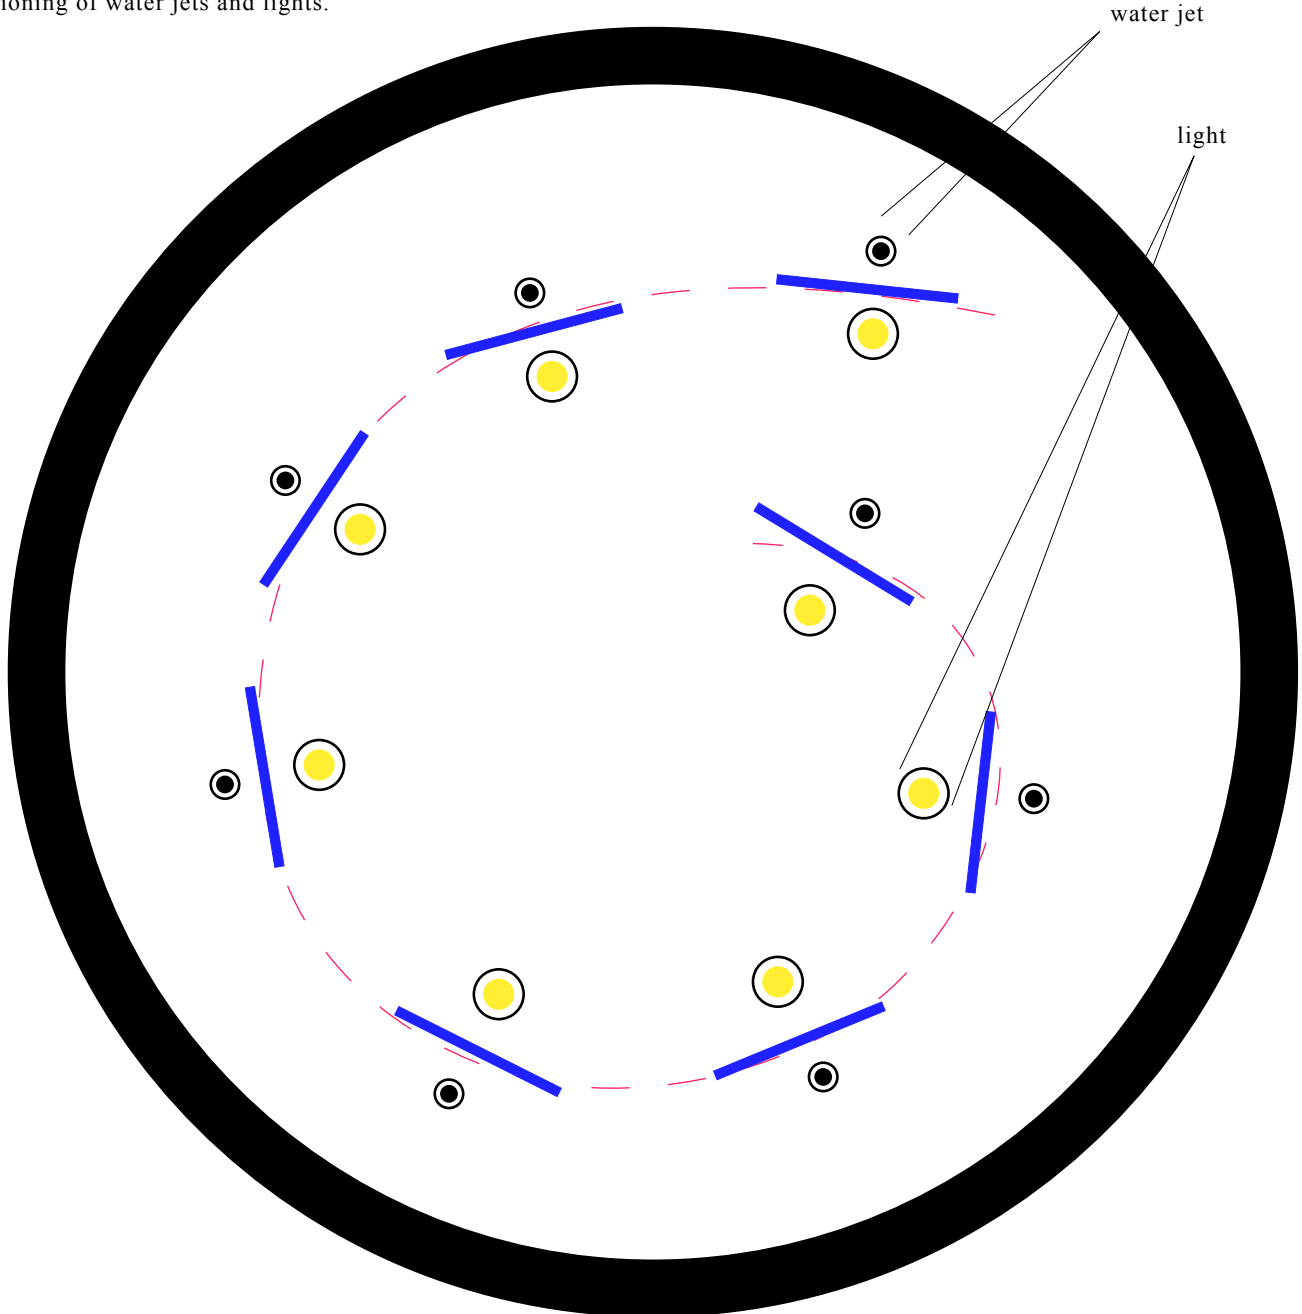

8" diameter black river rocks, sample of the rocks covering the bottom of the fountain.